


iNTEGRITY™
ALUMINUM PRODUCTS
800.762.8876

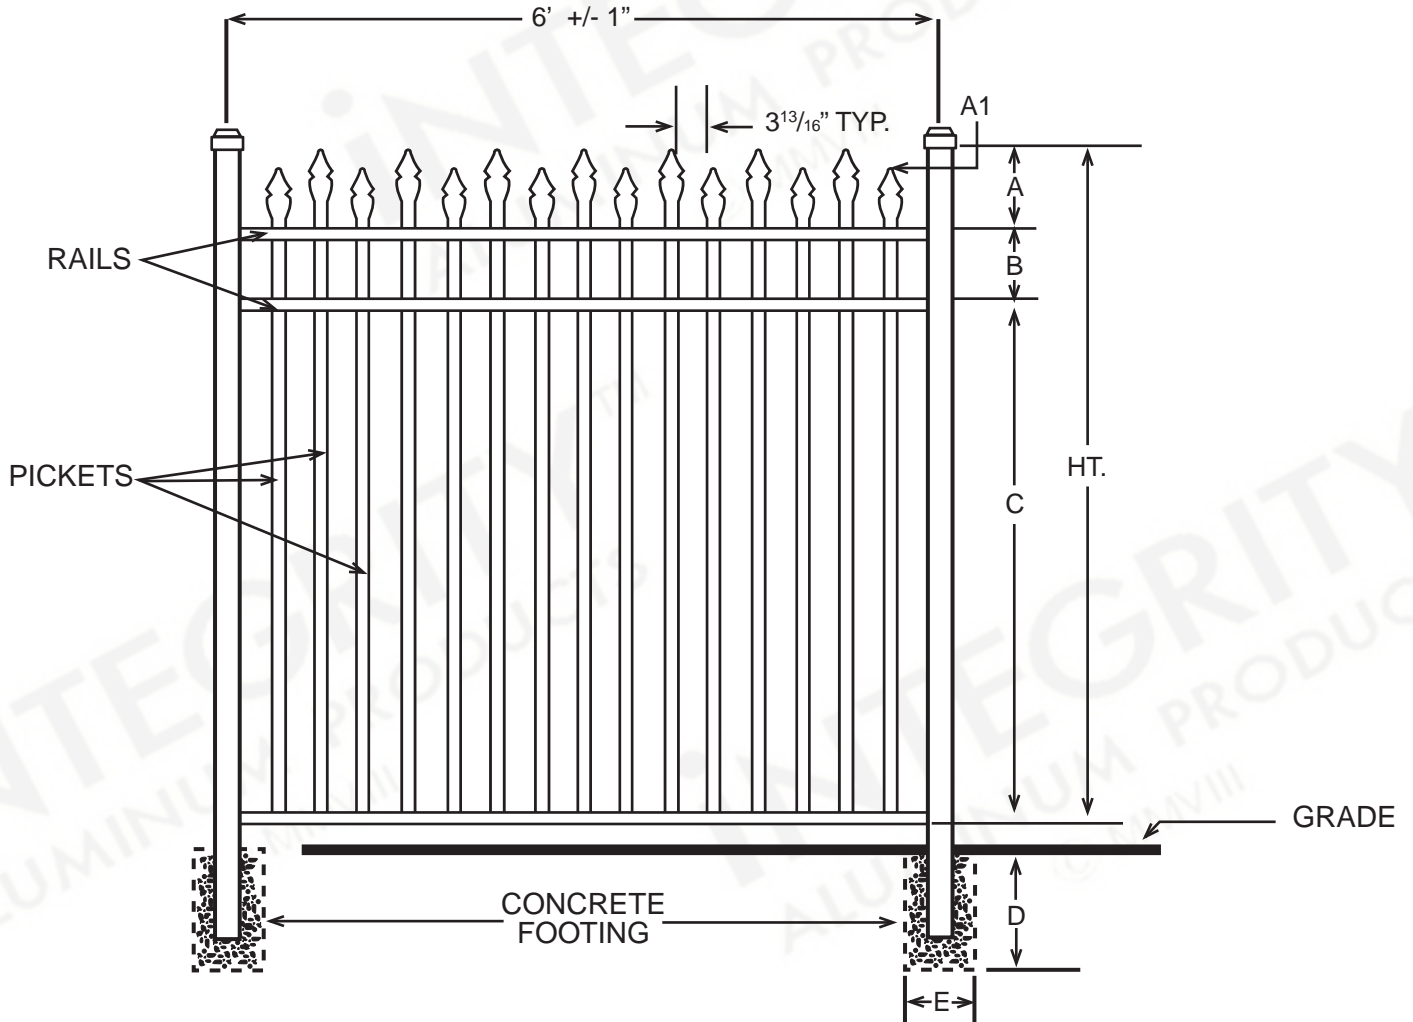


BELLA TERRA™ RESORT

DIMENSIONS						
HT	A	A-1	B	C	D	E
3'	4½"	1½"	6"	25½"	Per Local Code	
3½'	4½"	1½"	6"	31½"	Per Local Code	
4'	4½"	1½"	6"	37½"	Per Local Code	
5'	4½"	1½"	6"	49½"	Per Local Code	
All Dimensions Are Nominal						

SPECIFICATIONS RESIDENTIAL


Posts Available	2" x 2" x .060 Wall 2" x 2" x .080 Wall 2" x 2" x .125 Wall 2½" x 2½" x .100 Wall
Horizontal Rails Side Walls Top Walls	1⅛" x 1" .082" .062"
Pickets Picket Spacing	⅝" x ⅝" x .050 Wall 3 ¹³ / ₁₆ "
Heights Available	3, 3½, 4 & 5 Ft.

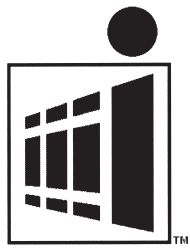

INTEGRITY™

ALUMINUM PRODUCTS

800.762.8876

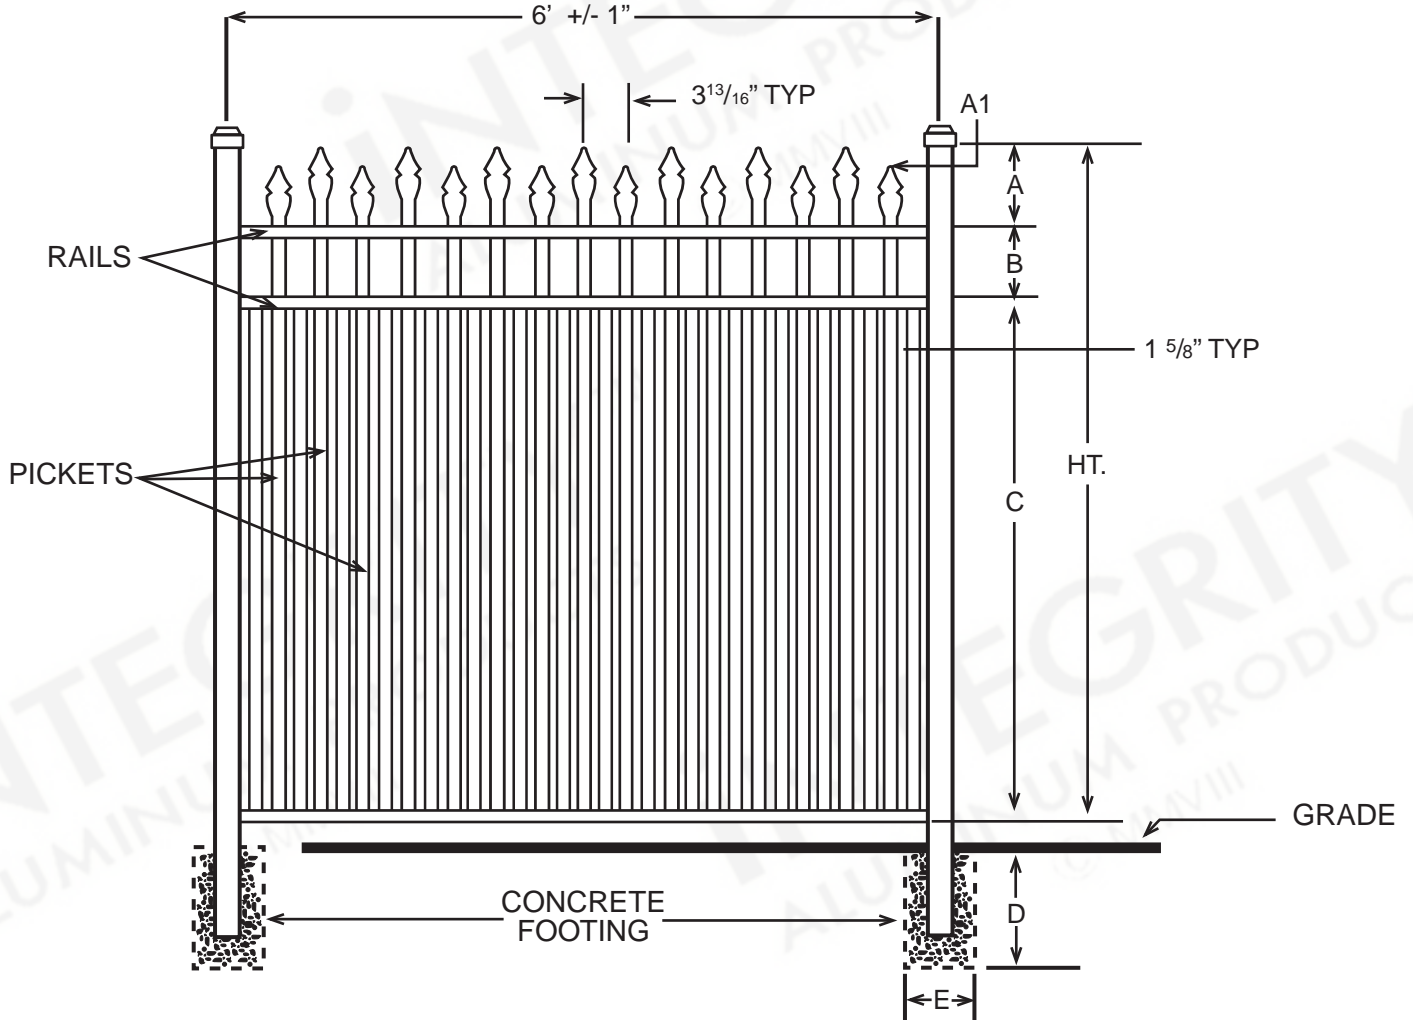

BELLA TERRA™ RESORT EXTREME

DIMENSIONS						
HT	A	A-1	B	C	D	E
3'	4½"	1½"	6"	25½"	Per Local Code	
3½'	4½"	1½"	6"	31½"	Per Local Code	
4'	4½"	1½"	6"	37½"	Per Local Code	
5'	4½"	1½"	6"	49½"	Per Local Code	

All Dimensions Are Nominal

SPECIFICATIONS RESIDENTIAL

Posts Available	2" x 2" x .060 Wall 2" x 2" x .080 Wall 2" x 2" x .125 Wall 2½" x 2½" x .100 Wall
Horizontal Rails Side Walls Top Walls	1⅛" x 1" .082" .062"
Pickets Picket Spacing	⅝" x ⅝" x .050 Wall 1⅝"
Heights Available	3, 3½, 4 & 5 Ft.